
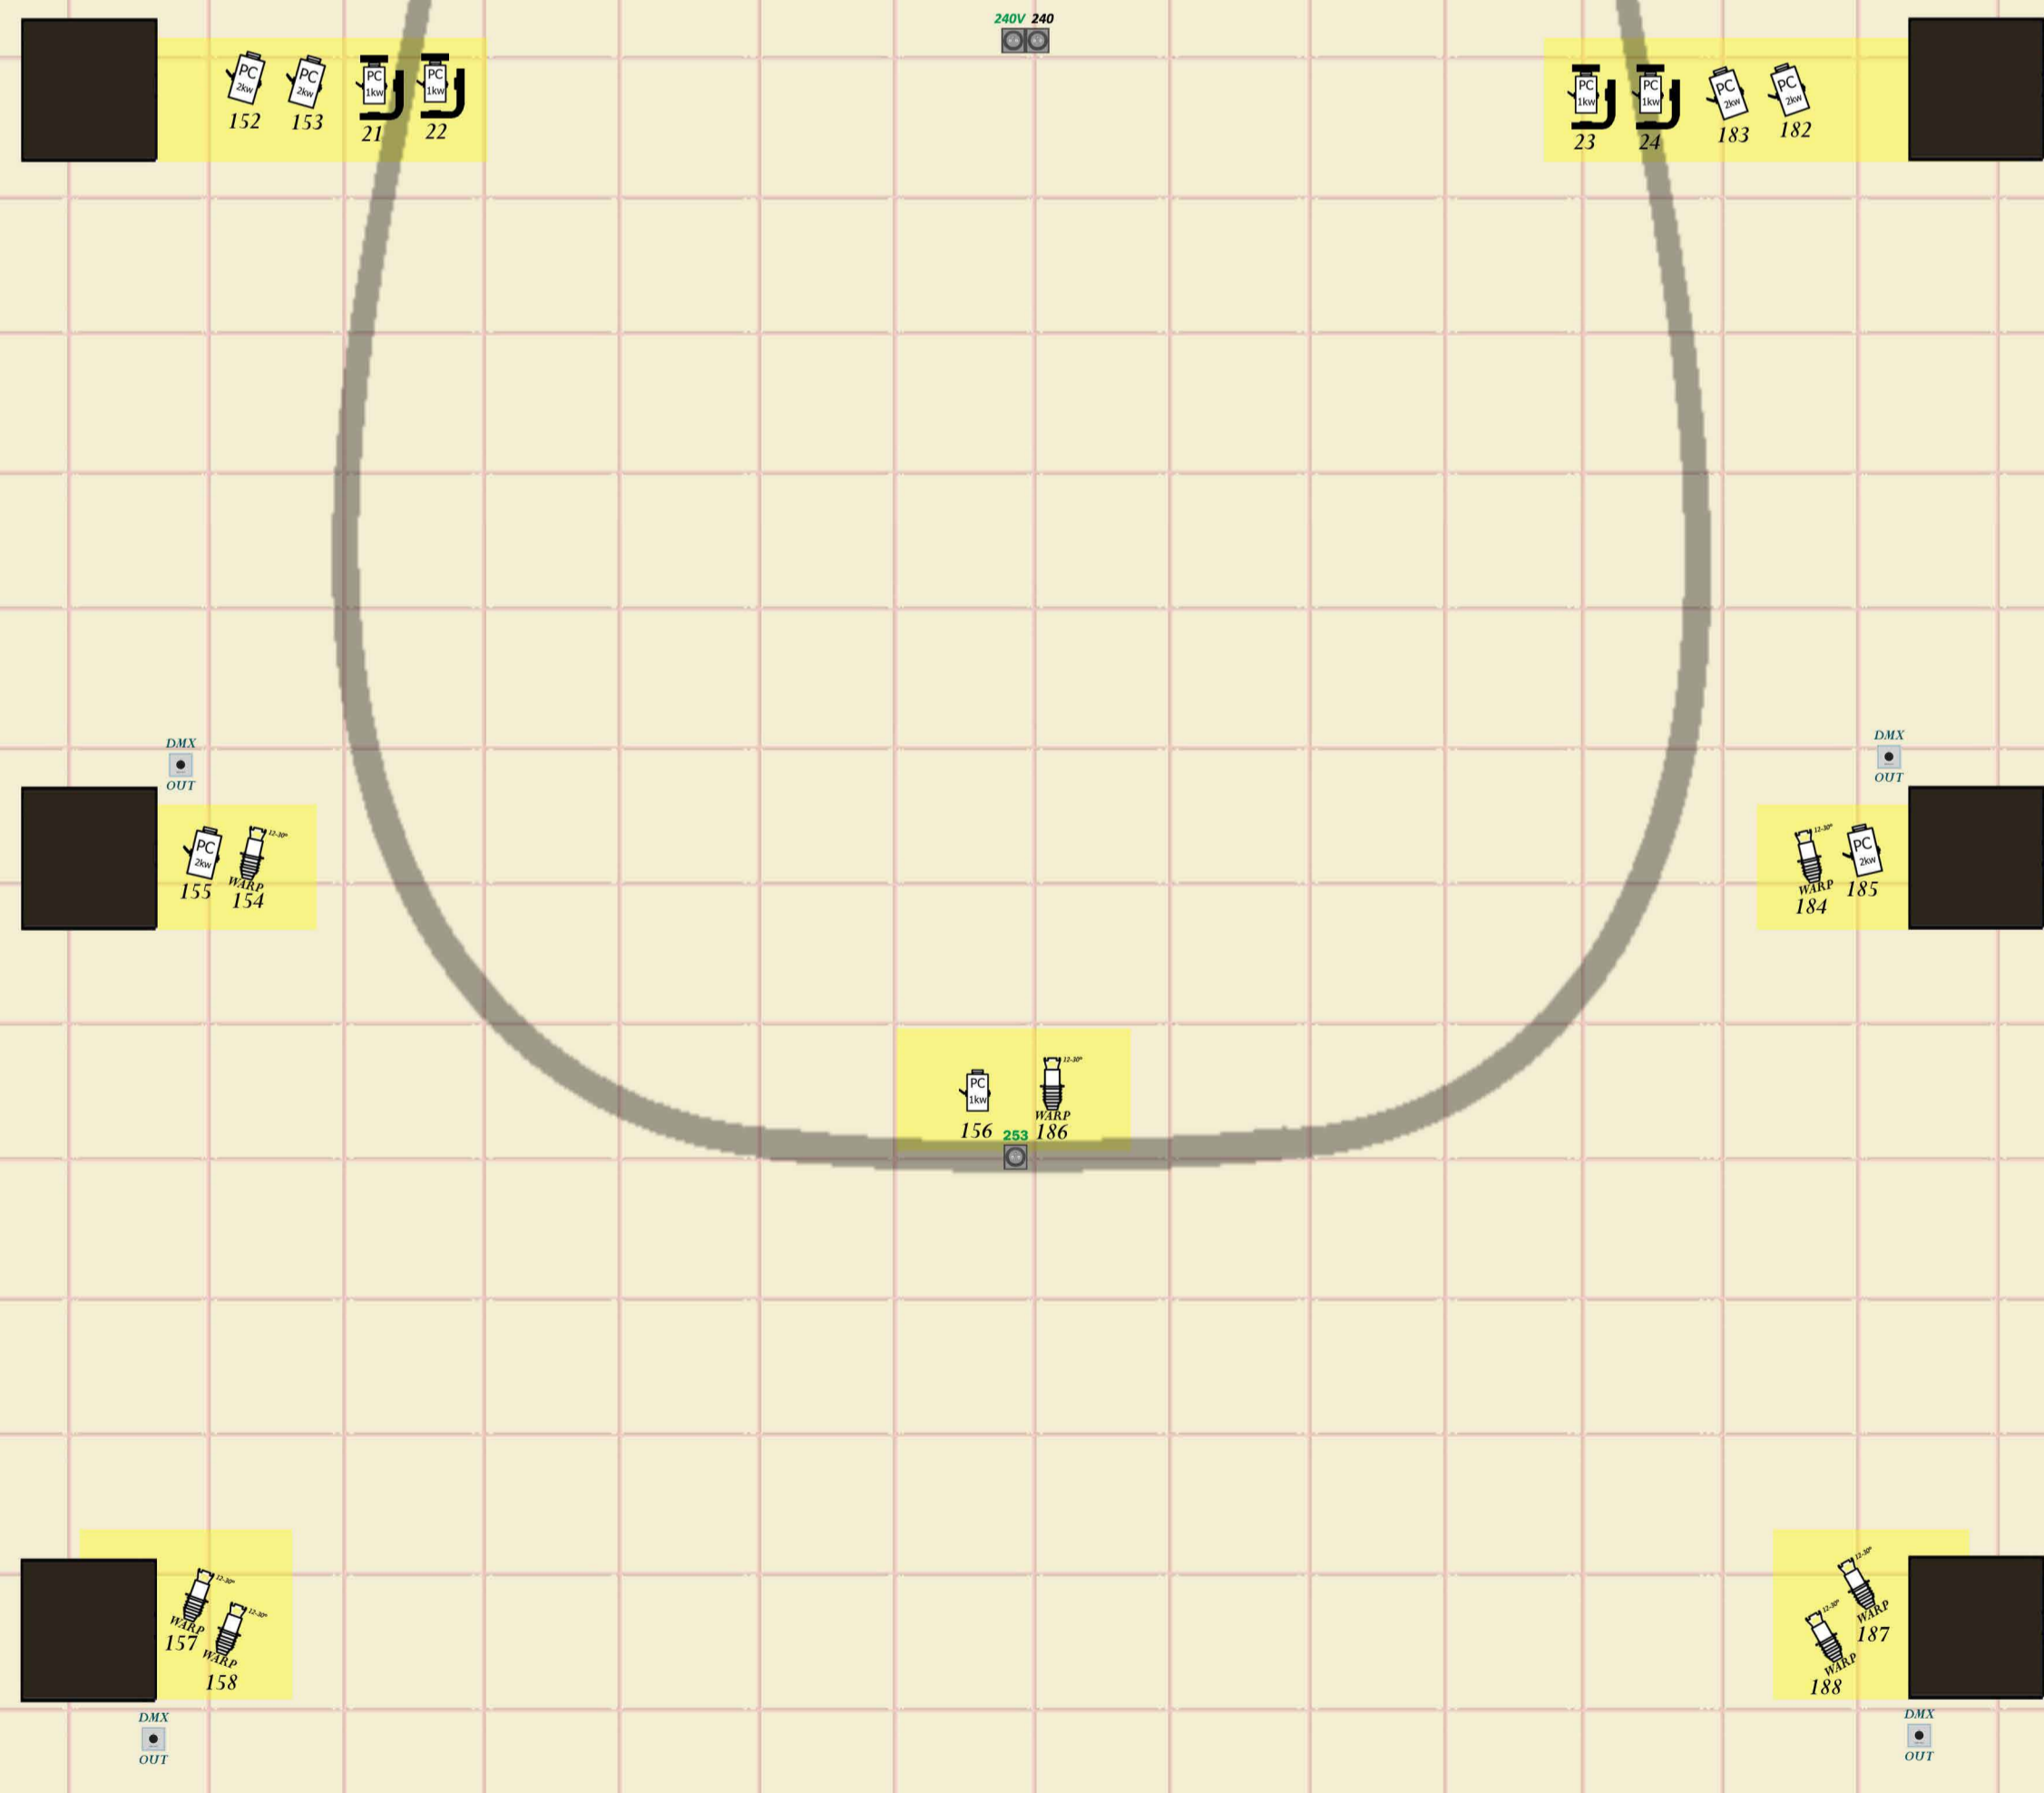


Divadlo v Dlouhé - plán světel

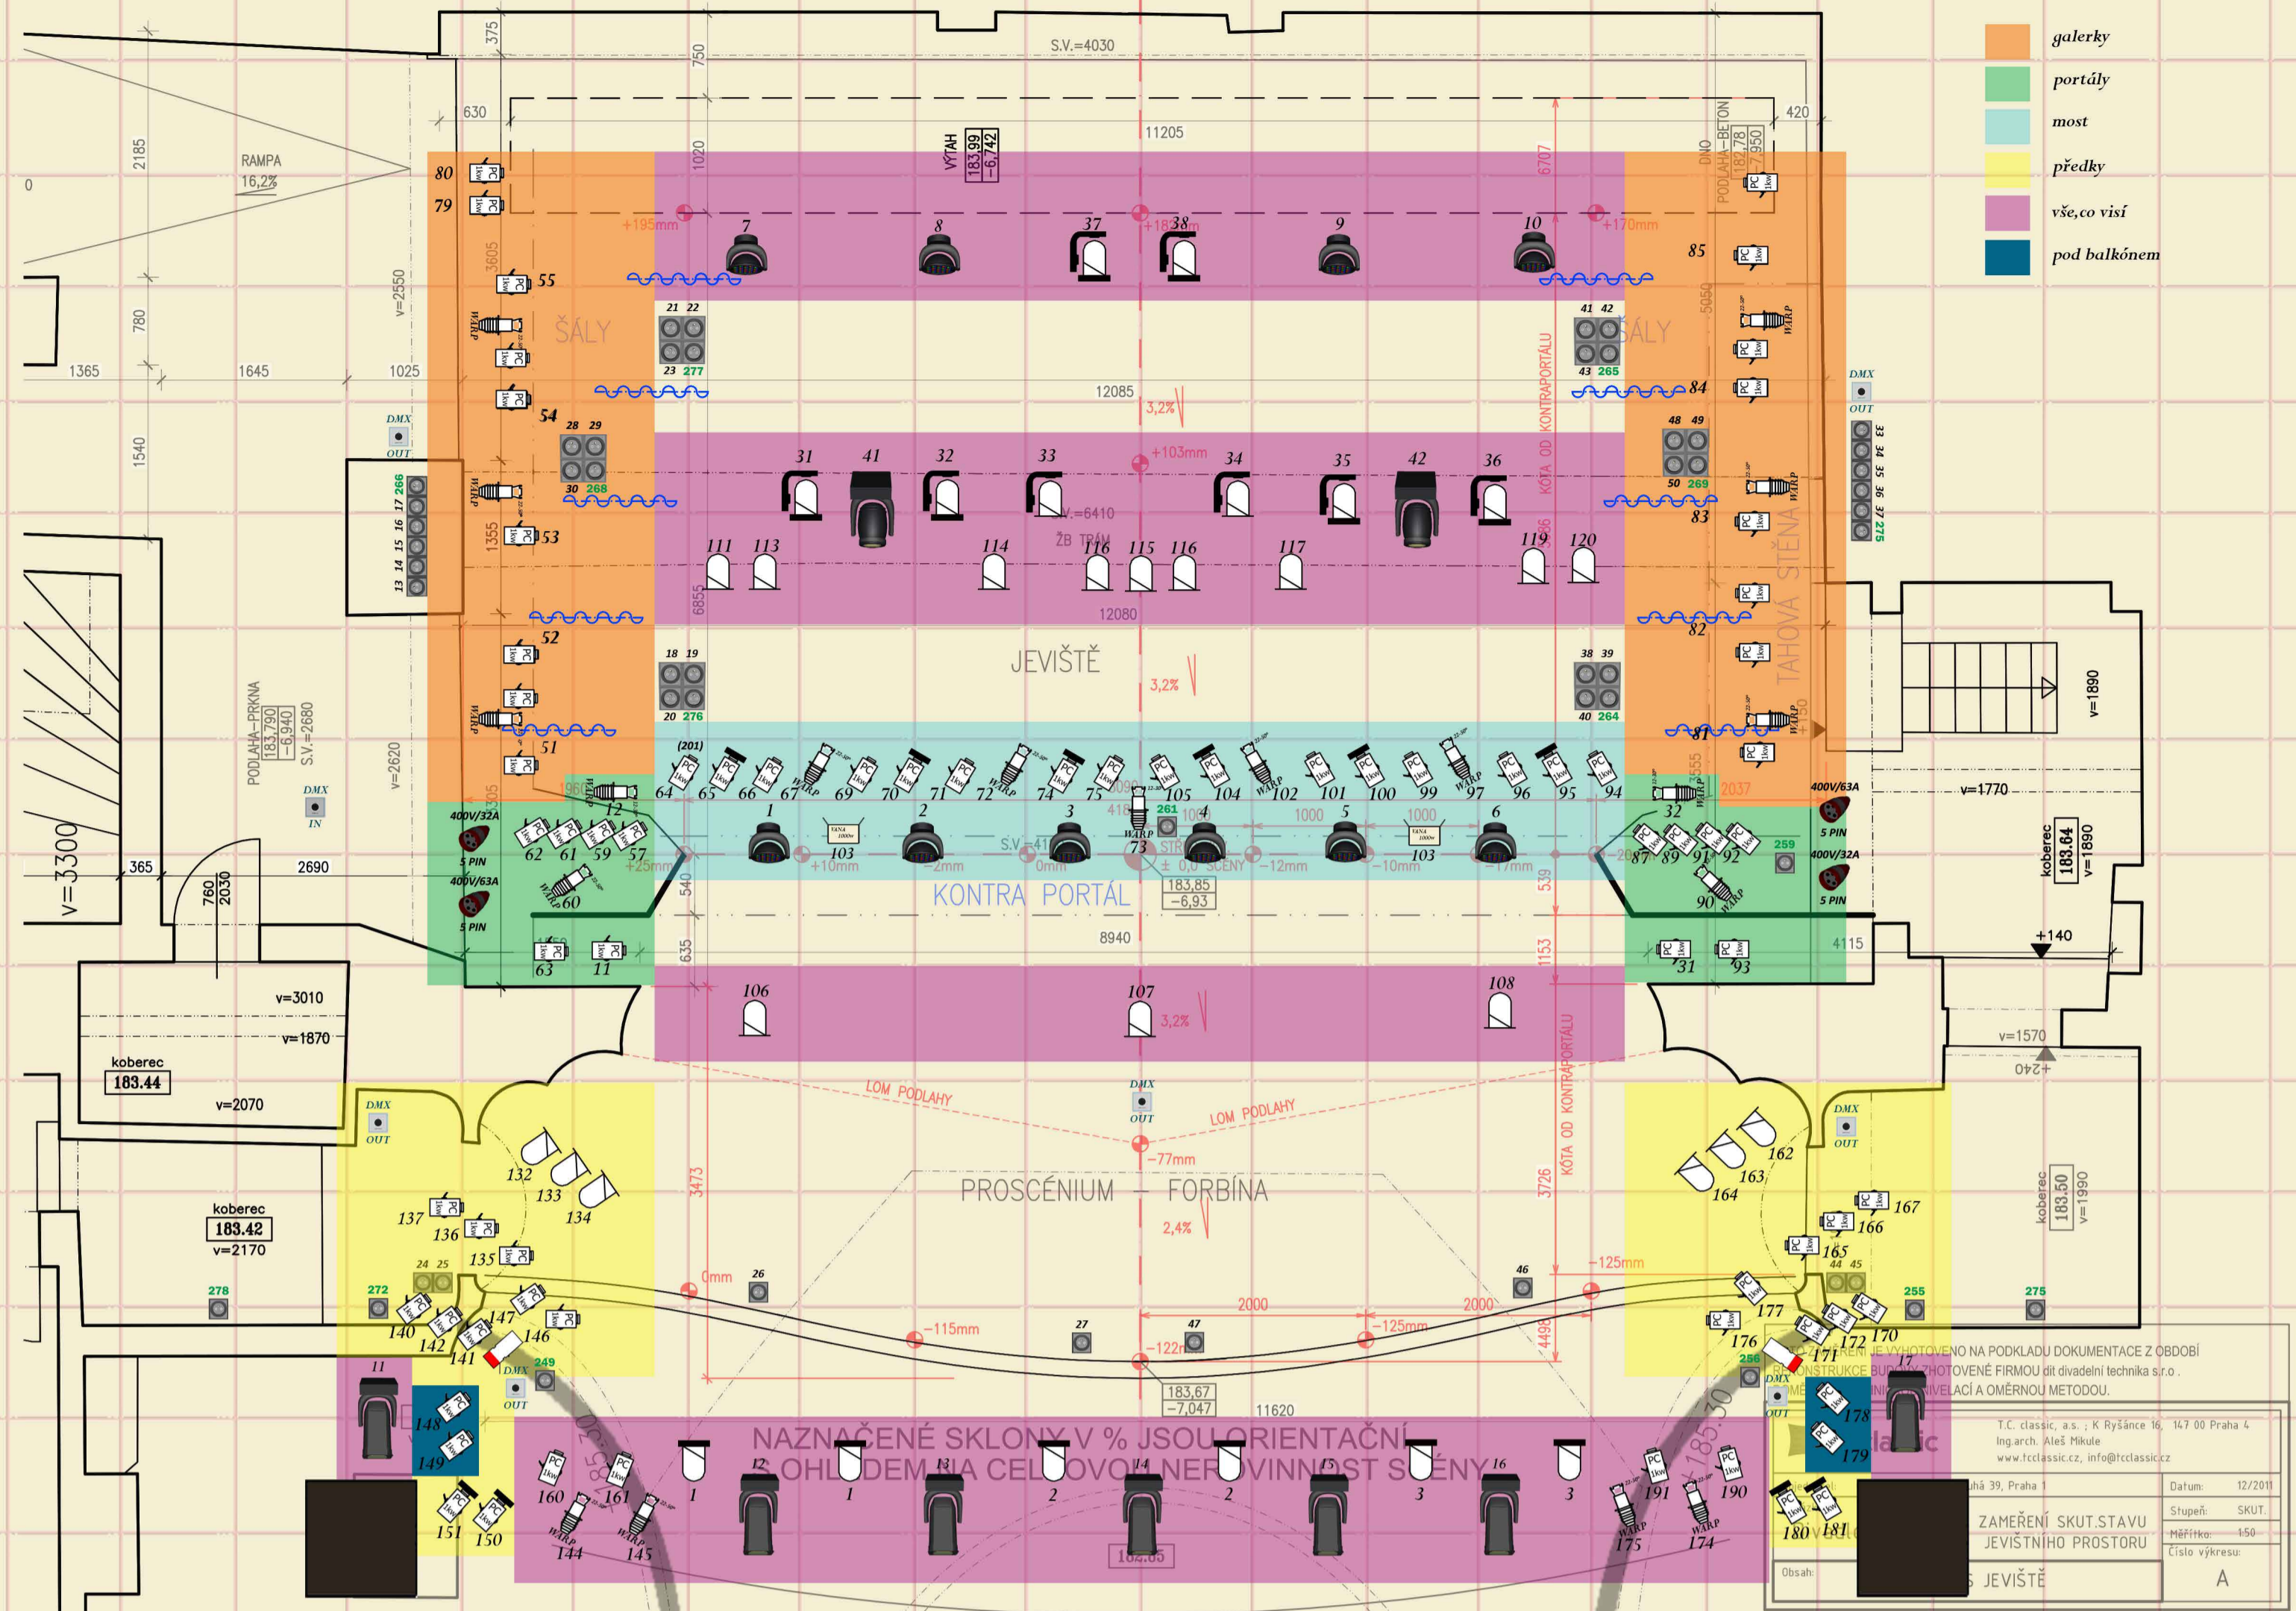

	Revolution		PC 1000w + RightArm + scroller 2 string		Artlighting 2kw PC
	Impression GLP		ADB - WARP 800w 22-50°		ETC 750w
	MACTW1		ADB - WARP 800w 12-30°		PAR 64 (žárovka 61 nebo 62)
	PAR 64 + RightArm		ADB C103		PAR 64 + scroller
	PAR 64 + RightArm + scroller 16 col.		ADB C103 + scroller Compulite Whisper		Robert Julliat 1200w - follow spot